


BORROSİKANE ROAD

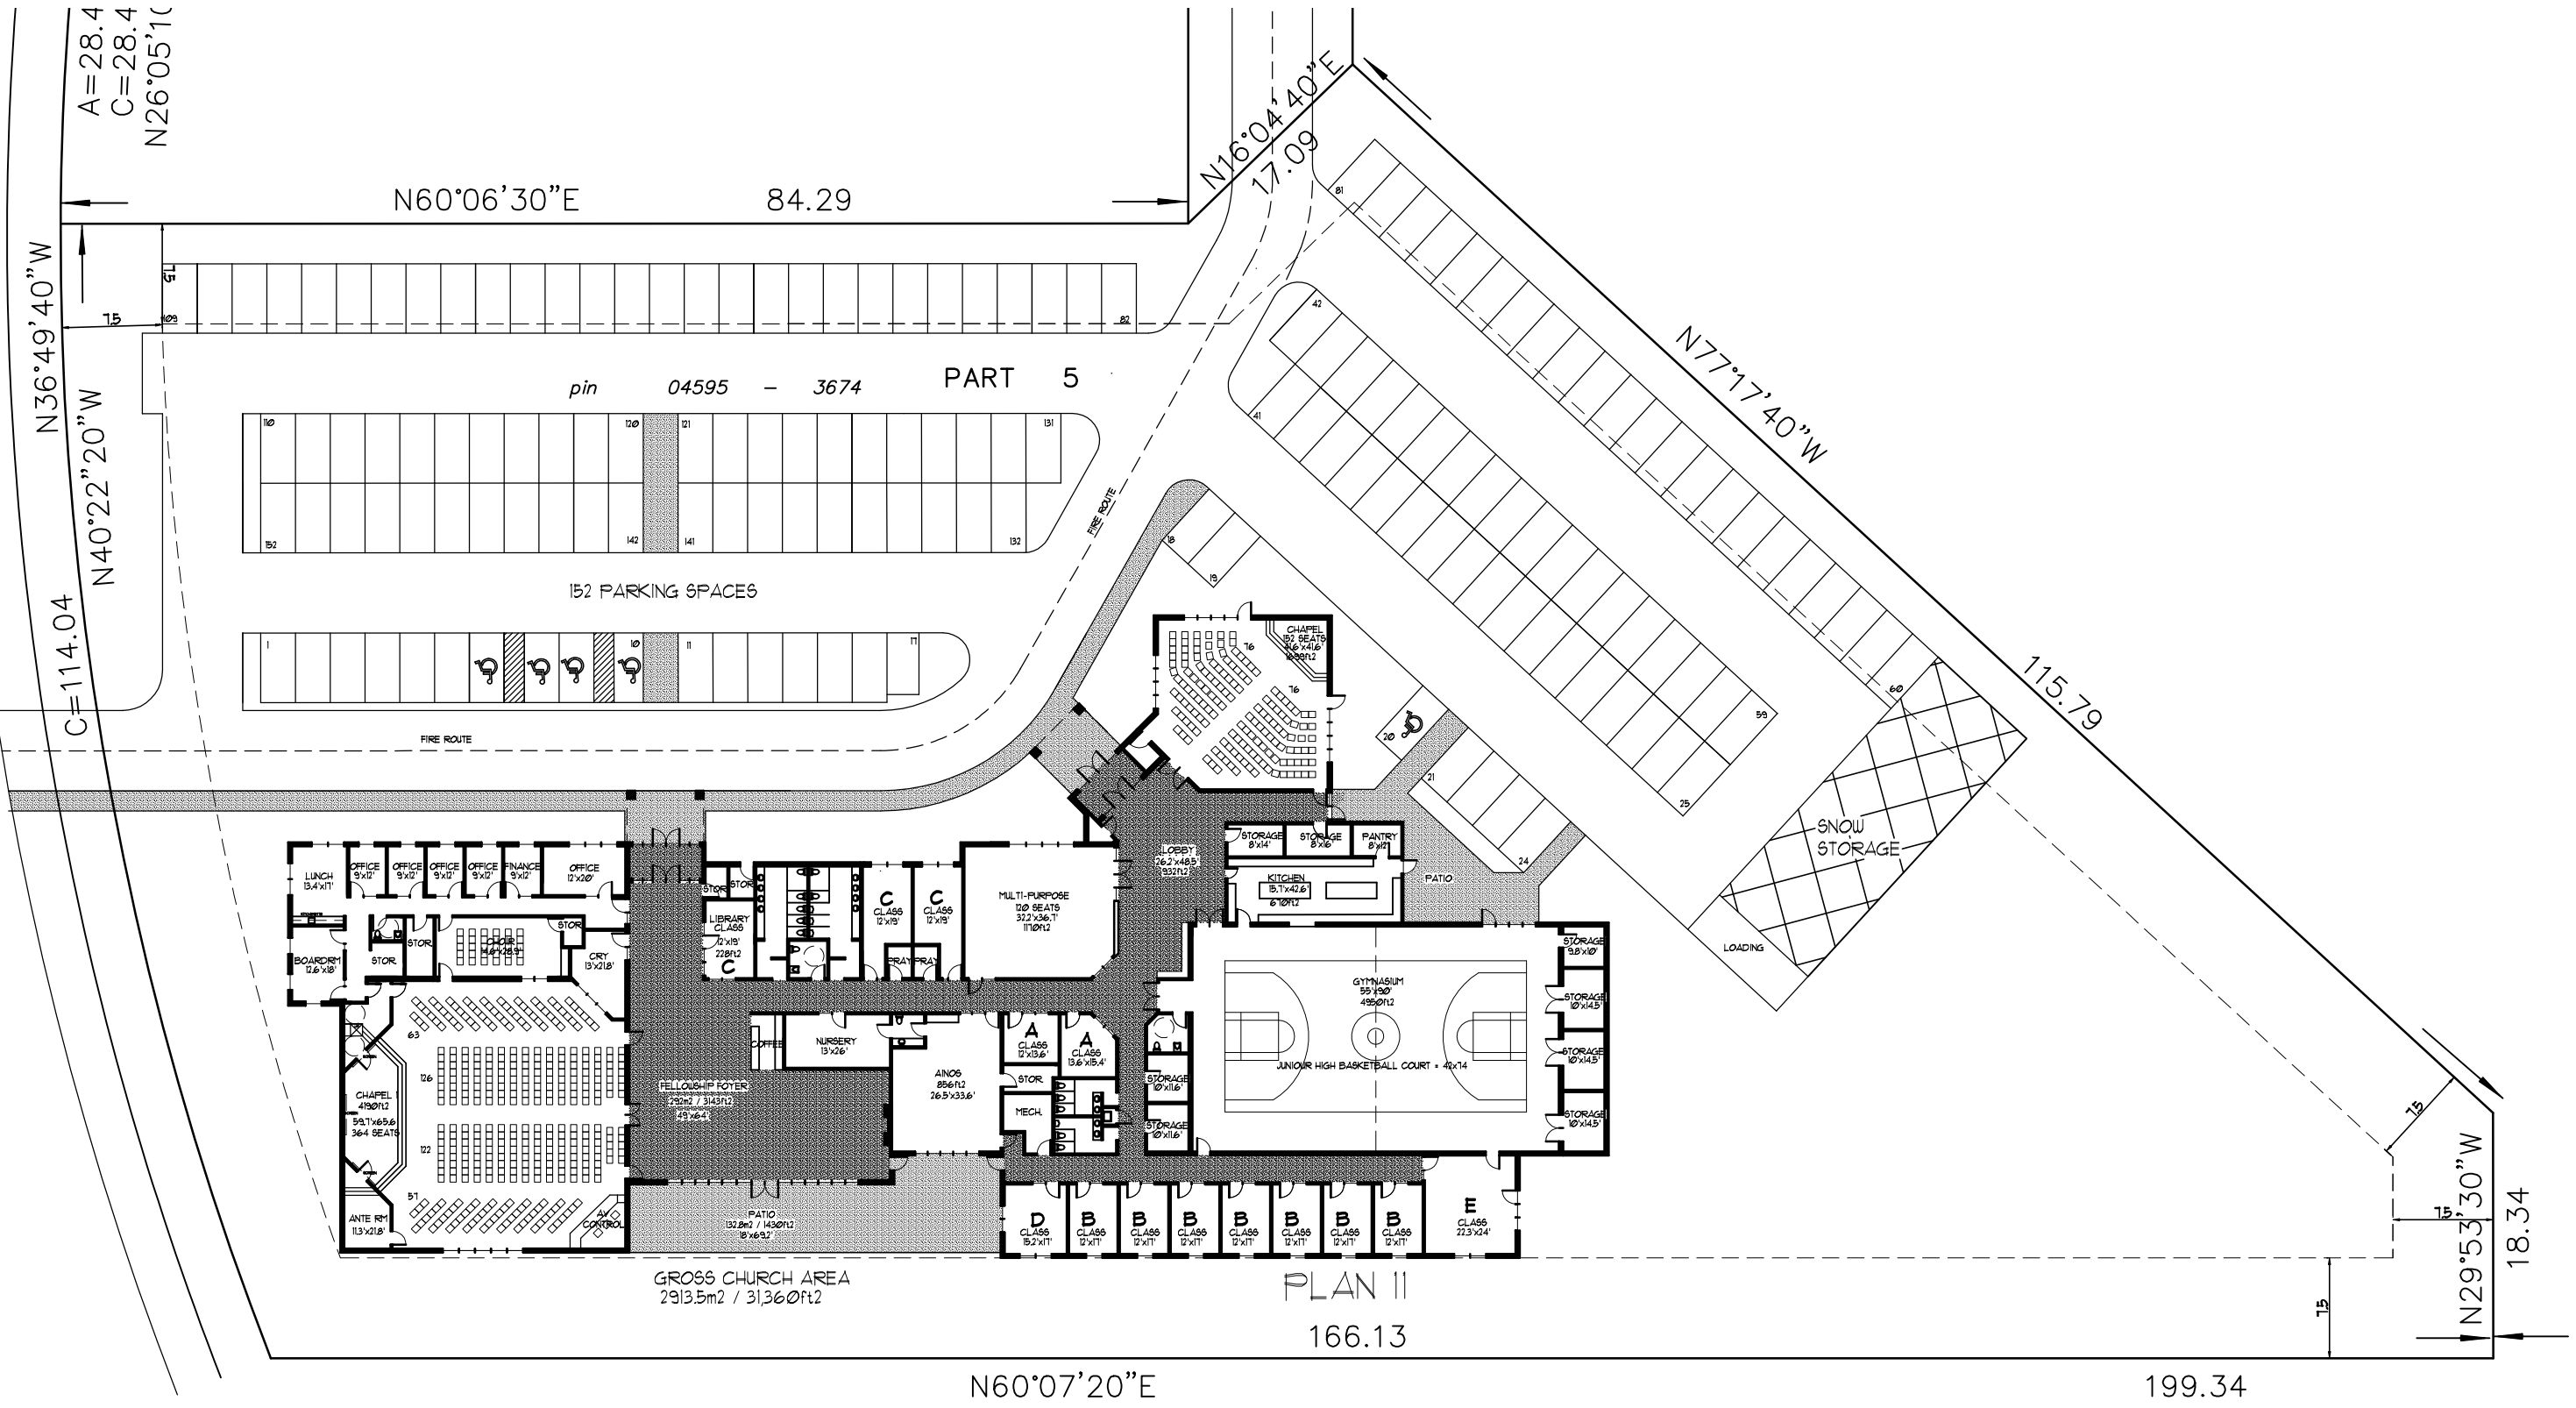

OTTAWA KOREAN COMMUNITY CHURCH

PARKER ARCHITECTS INC.